


2 SECOND FLOOR REFLECTED CEILING PLAN



1 FIRST FLOOR REFLECTED CEILING PLAN

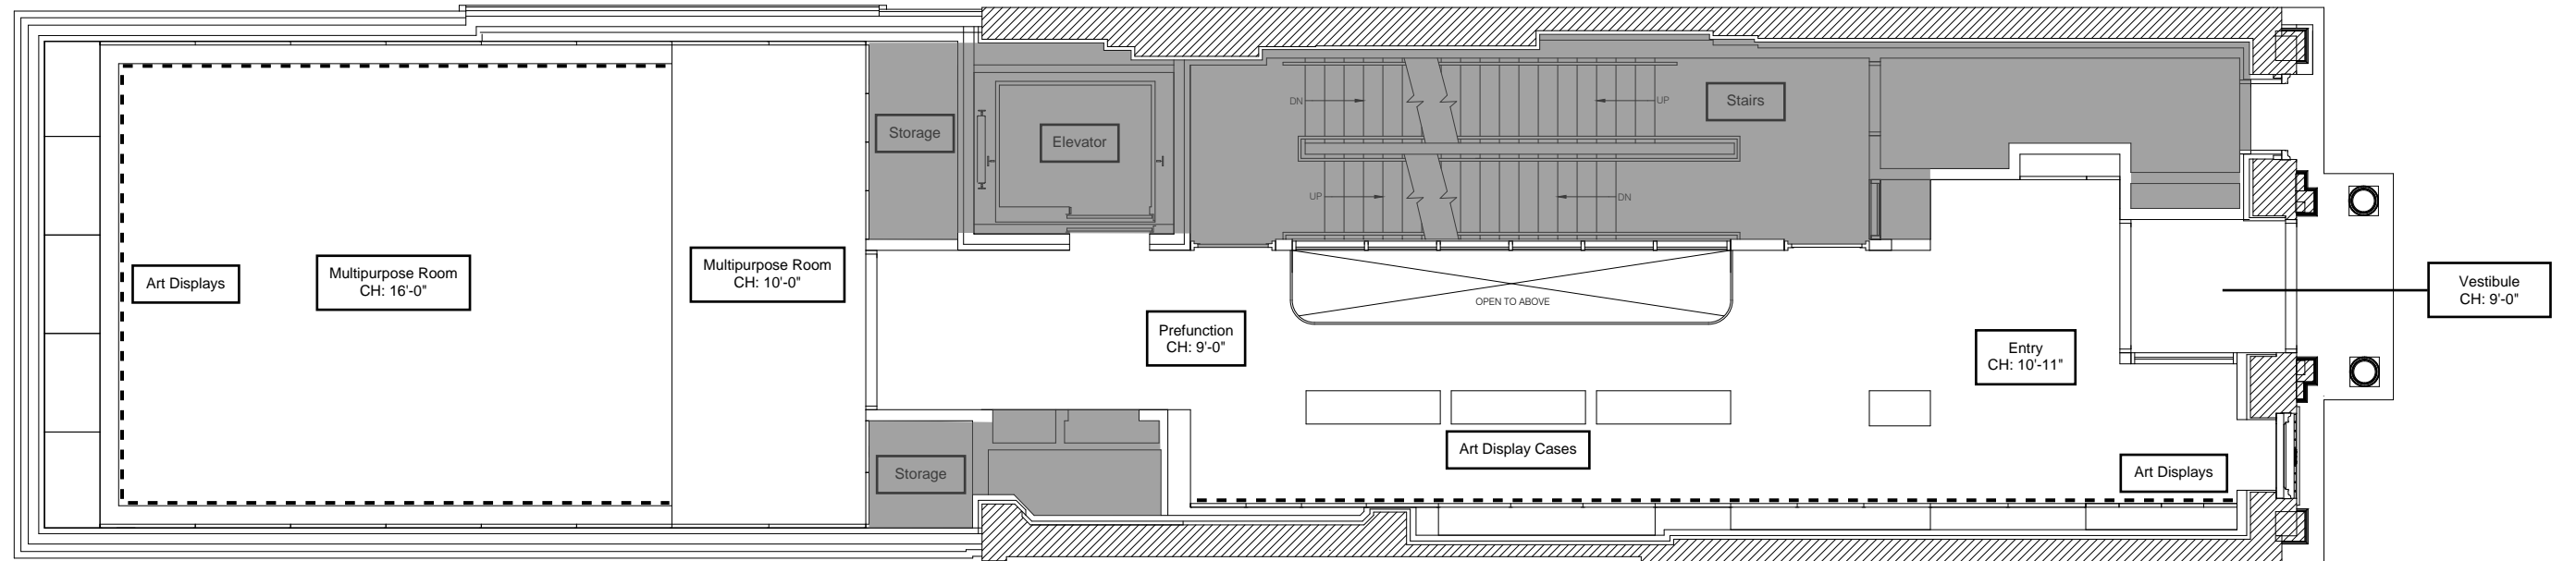

# REFLECTED CEILING PLANS